


RUBBER GASKET AROUND PVC;
KENT-SEAL ON ADS

1-1/2" AC FLUSH WITH COVER
IN ASPHALT PAVEMENT AREAS

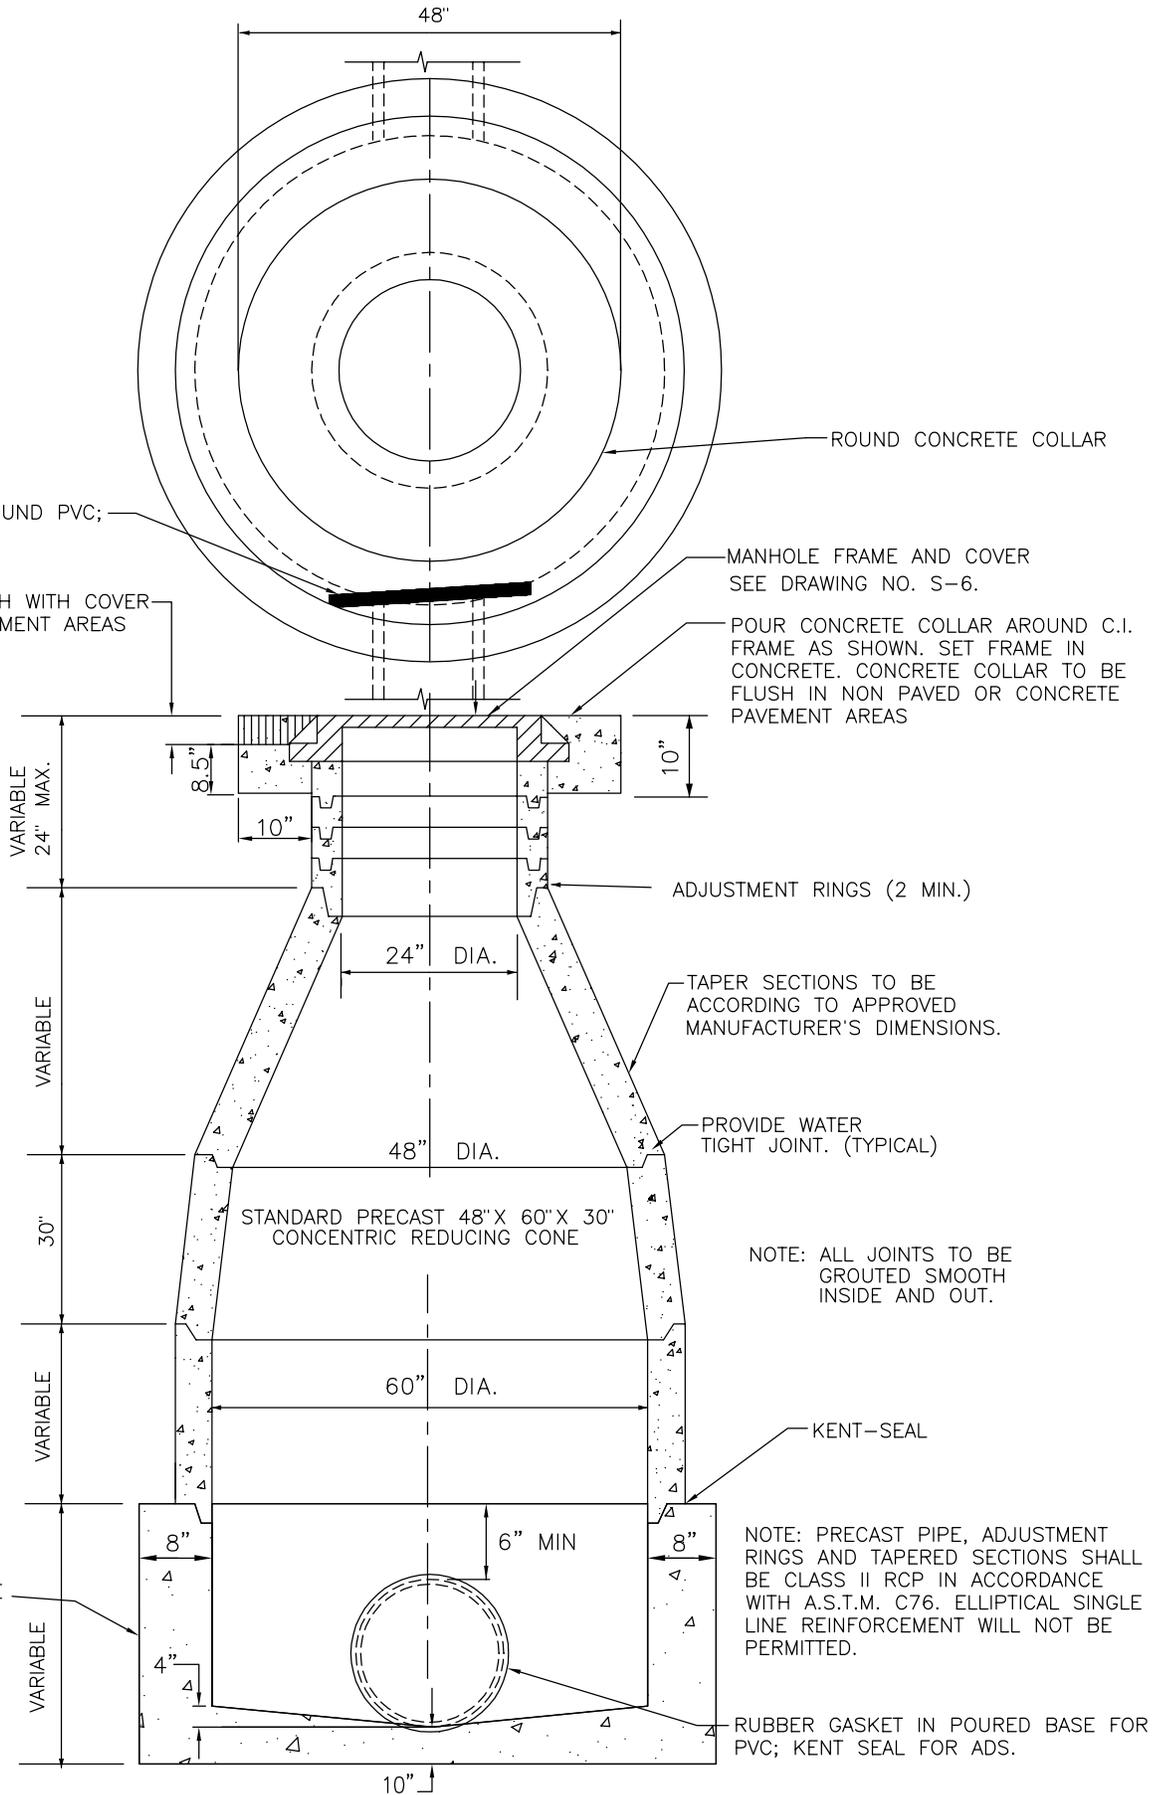

ROUND CONCRETE COLLAR

MANHOLE FRAME AND COVER
SEE DRAWING NO. S-6.

POUR CONCRETE COLLAR AROUND C.I.
FRAME AS SHOWN. SET FRAME IN
CONCRETE. CONCRETE COLLAR TO BE
FLUSH IN NON PAVED OR CONCRETE
PAVEMENT AREAS

ADJUSTMENT RINGS (2 MIN.)

TAPER SECTIONS TO BE
ACCORDING TO APPROVED
MANUFACTURER'S DIMENSIONS.

PROVIDE WATER
TIGHT JOINT. (TYPICAL)

STANDARD PRECAST 48" X 60" X 30"
CONCENTRIC REDUCING CONE

NOTE: ALL JOINTS TO BE
GROUTED SMOOTH
INSIDE AND OUT.

KENT-SEAL

NOTE: PRECAST PIPE, ADJUSTMENT
RINGS AND TAPERED SECTIONS SHALL
BE CLASS II RCP IN ACCORDANCE
WITH A.S.T.M. C76. ELLIPTICAL SINGLE
LINE REINFORCEMENT WILL NOT BE
PERMITTED.

RUBBER GASKET IN Poured BASE FOR
PVC; KENT SEAL FOR ADS.

SIX-SACK MIX CONCRETE
BASE Poured IN PLACE

60" STORM DRAIN MANHOLE WITH PRECAST SECTIONS & CAST IRON FRAME & COVER

REVISIONS
9-11-96
12-8-05
5-7-10

CITY OF KERMAN

STD
NO.
D-2