


CITY OF KERMAN
SANITARY SEWER
MASTER PLAN

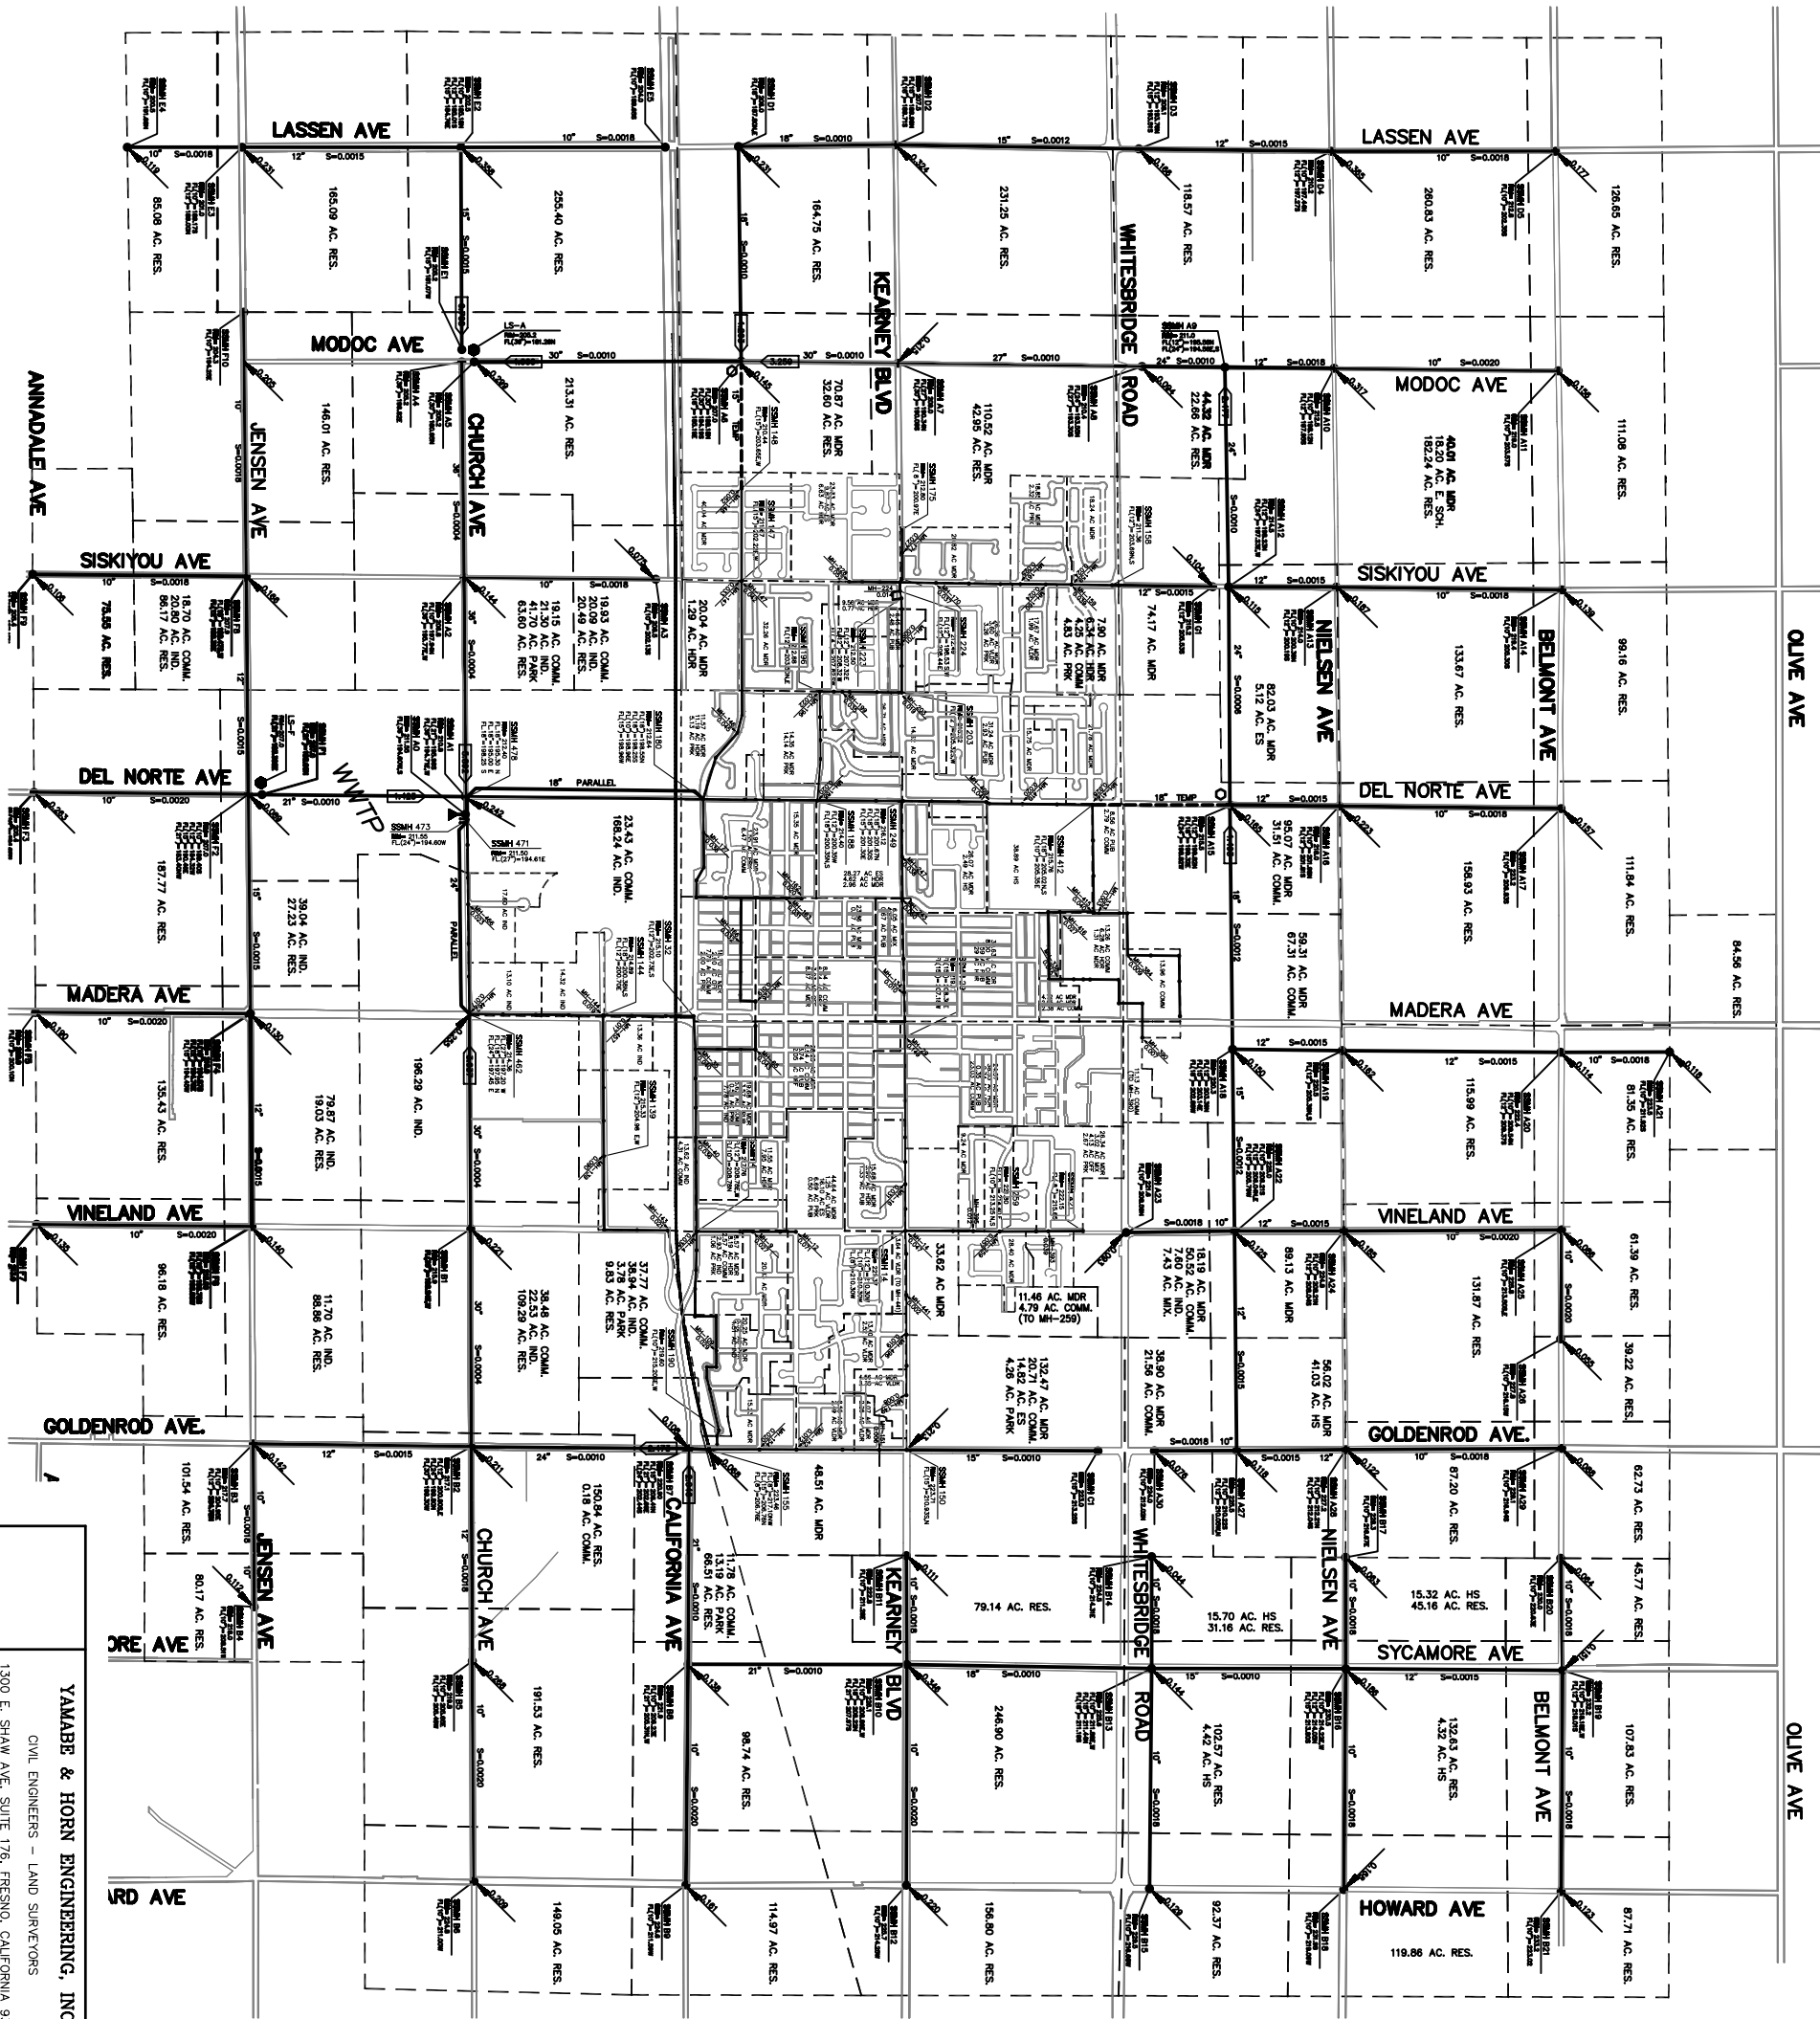

LEGEND:

- MANHOLE
- EXISTING MAIN
- FUTURE MAIN
- SERVICE AREA BOUNDARY
- LIFT STATION
- POTENTIAL TEMPORARY LIFT STATION



SCALE: 1" = 1000'

0 500 1000 2000

MAP

15

YAMABE & HORN ENGINEERING, INC.		PROJECT TITLE	CITY OF KERMAN SANITARY SEWER MASTER PLAN
CIVIL ENGINEERS - LAND SURVEYORS		DR. BY: JH	
1300 E. SHAW AVE, SUITE 176, FRESNO, CALIFORNIA 93710		DATE: 1/28/07	
PHONE: (559) 244-3123 FAX: (559) 244-3120		REV:	SHEET NO. 1 OF 1
		JOB NO. 06-243	
		06/25/07 (06/25/07) (06/25/07)	
SHEET DESCRIPTION SANITARY SEWER MASTER PLAN			