
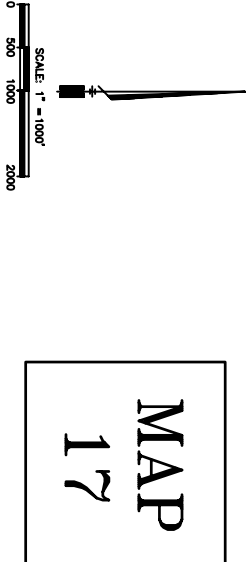
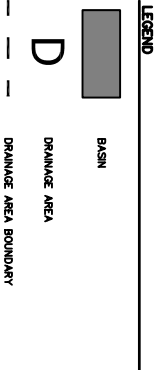


CITY OF KERMAN
STORM DRAIN
MASTER PLAN

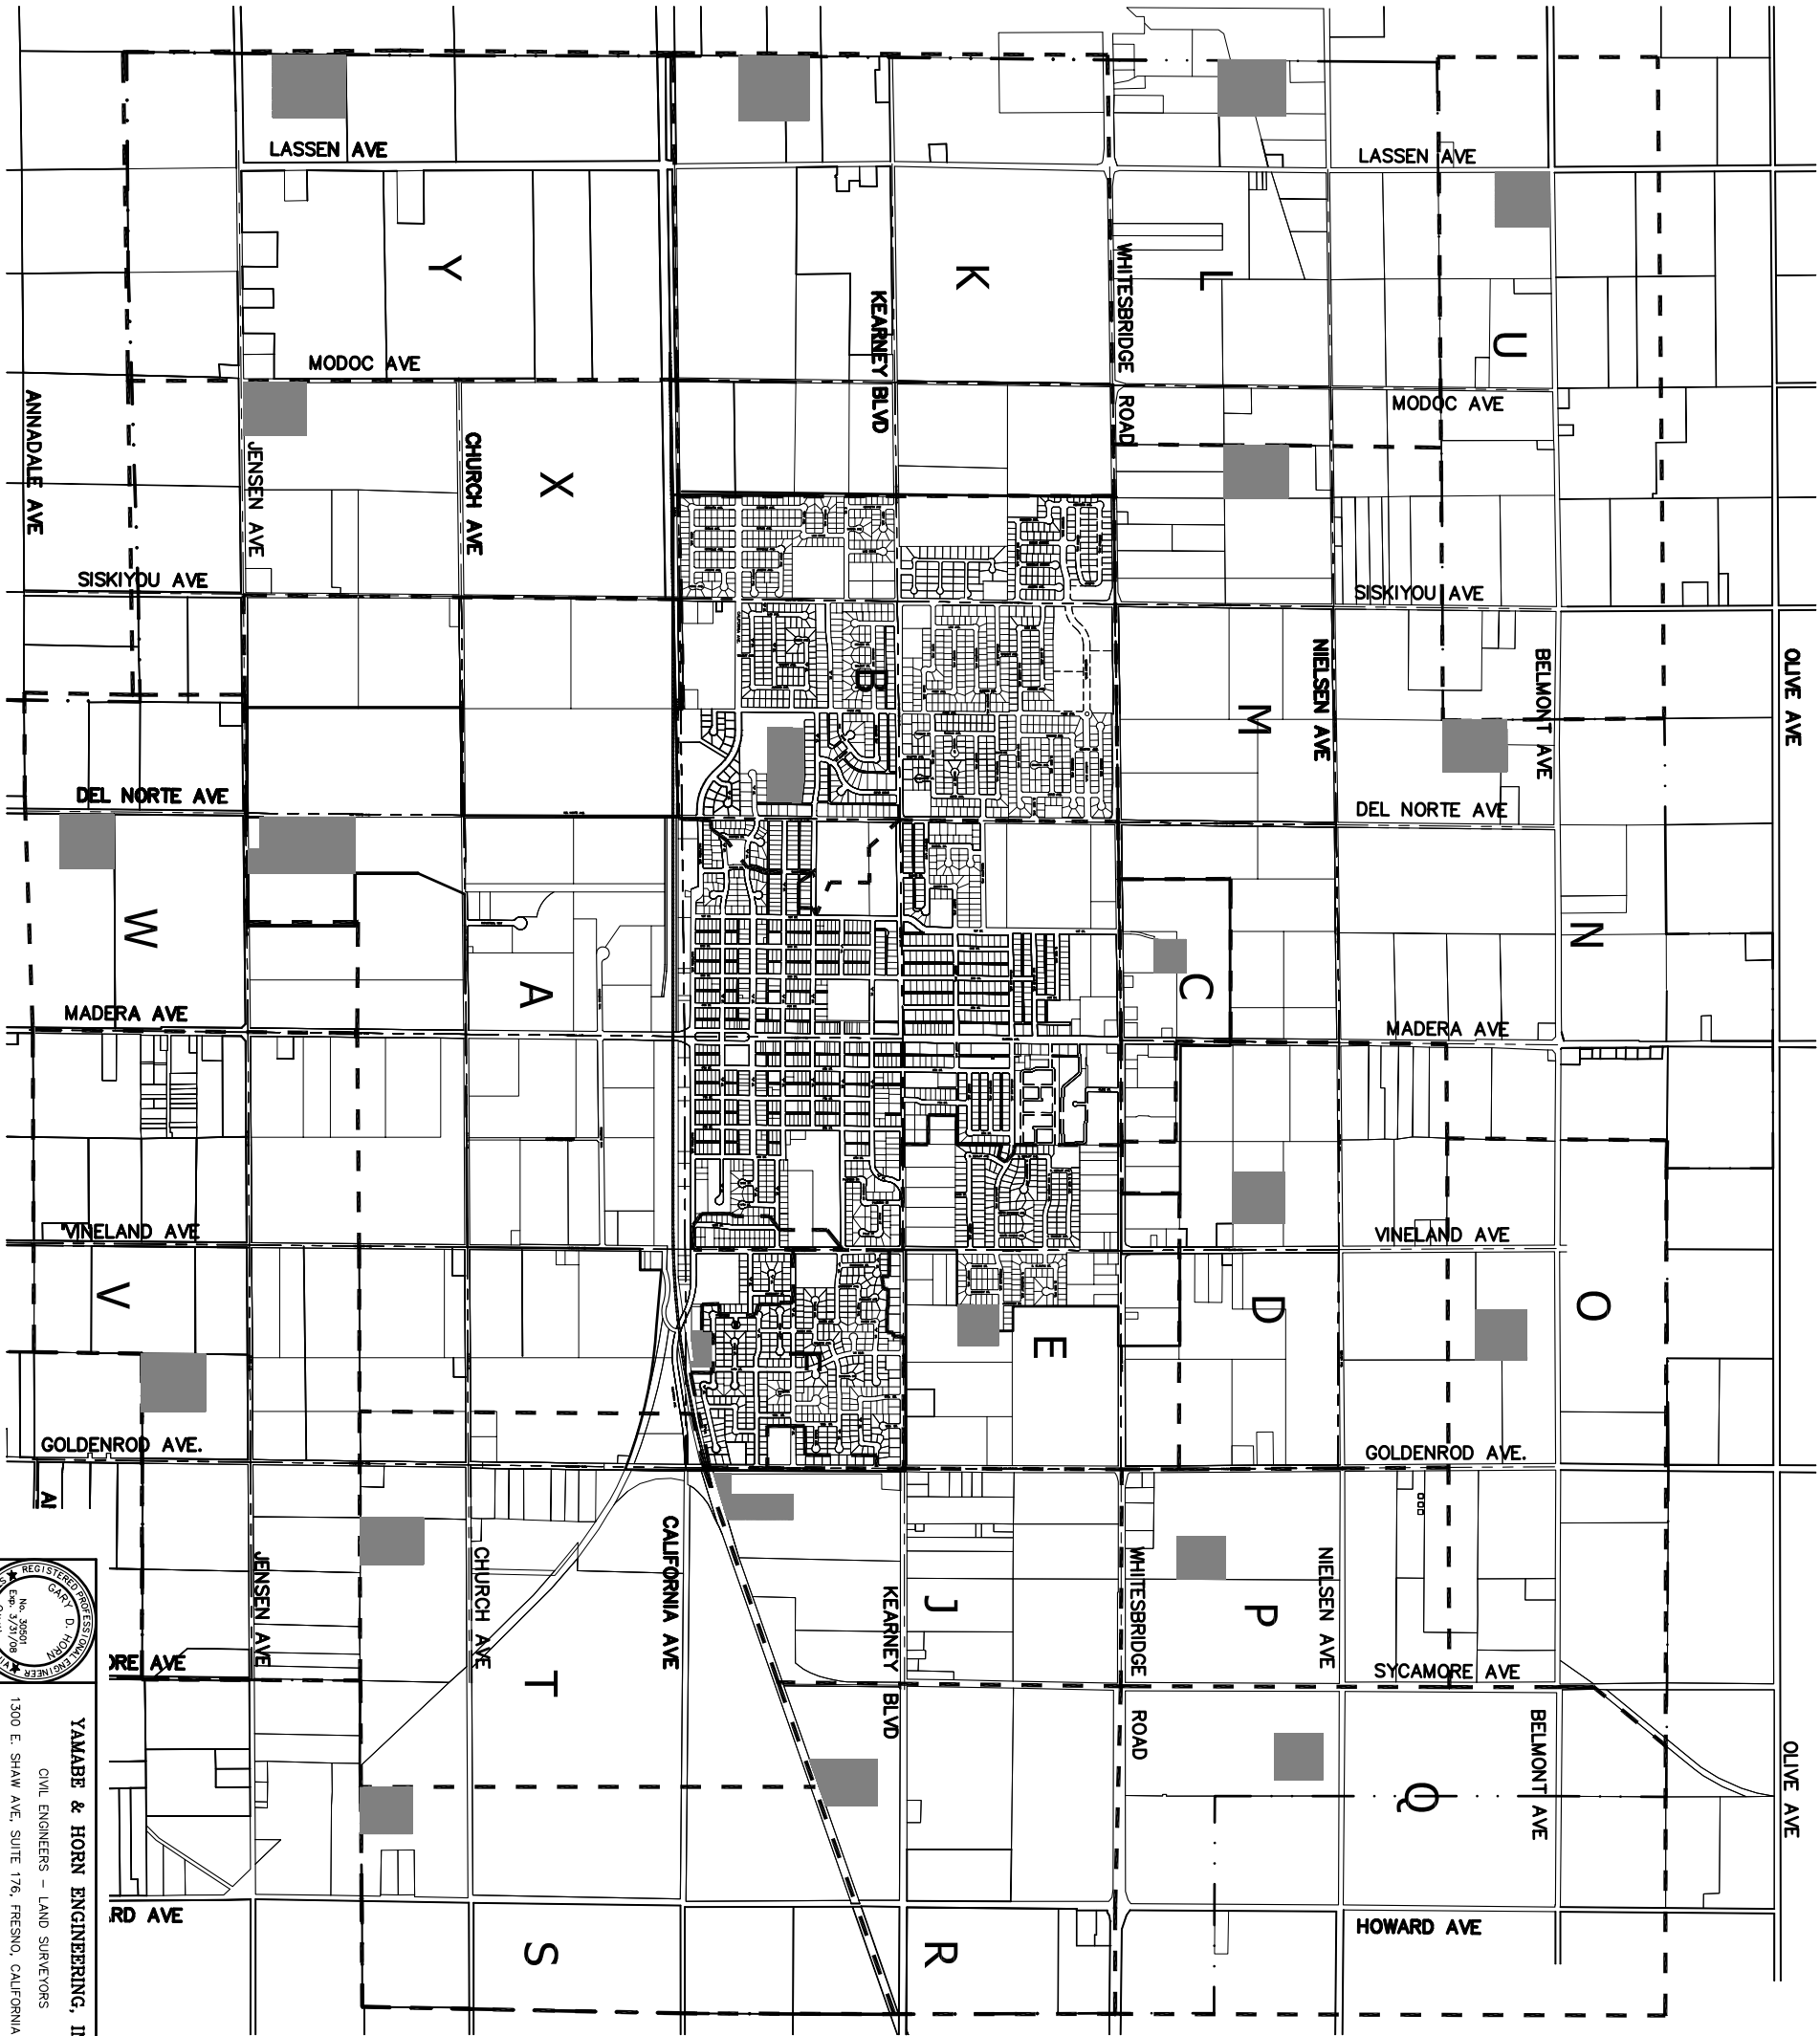

YAMABE & HORN ENGINEERING, INC.
CIVIL ENGINEERS – LAND SURVEYORS
1300 E. SHAW AVE, SUITE 176, FRESNO, CALIFORNIA 93710
PHONE: (559) 244-3123 FAX: (559) 244-3120

DR. BY: JH	PROJECT TITLE
DATE: 1/28/07	CITY OF KERMAN
REV:	MASTER PLAN
JOB No. 04-280	CITY OF KERMAN
DESCRIPTION: STORM DRAIN MASTER PLAN	STORM DRAIN MASTER PLAN
	SHEET NO. 1 OF 1