



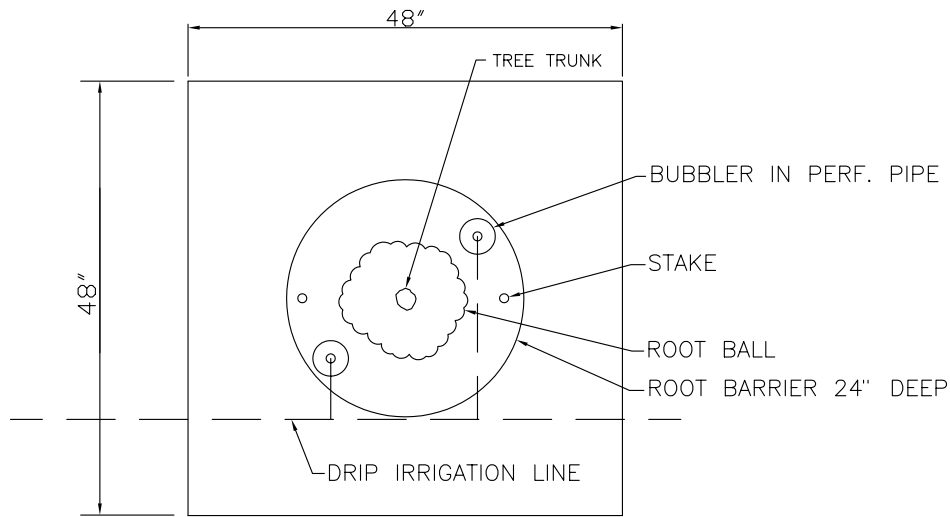

GRATES TO BE INSTALLED  
WHEN REQUIRED BY  
CITY ENGINEER.

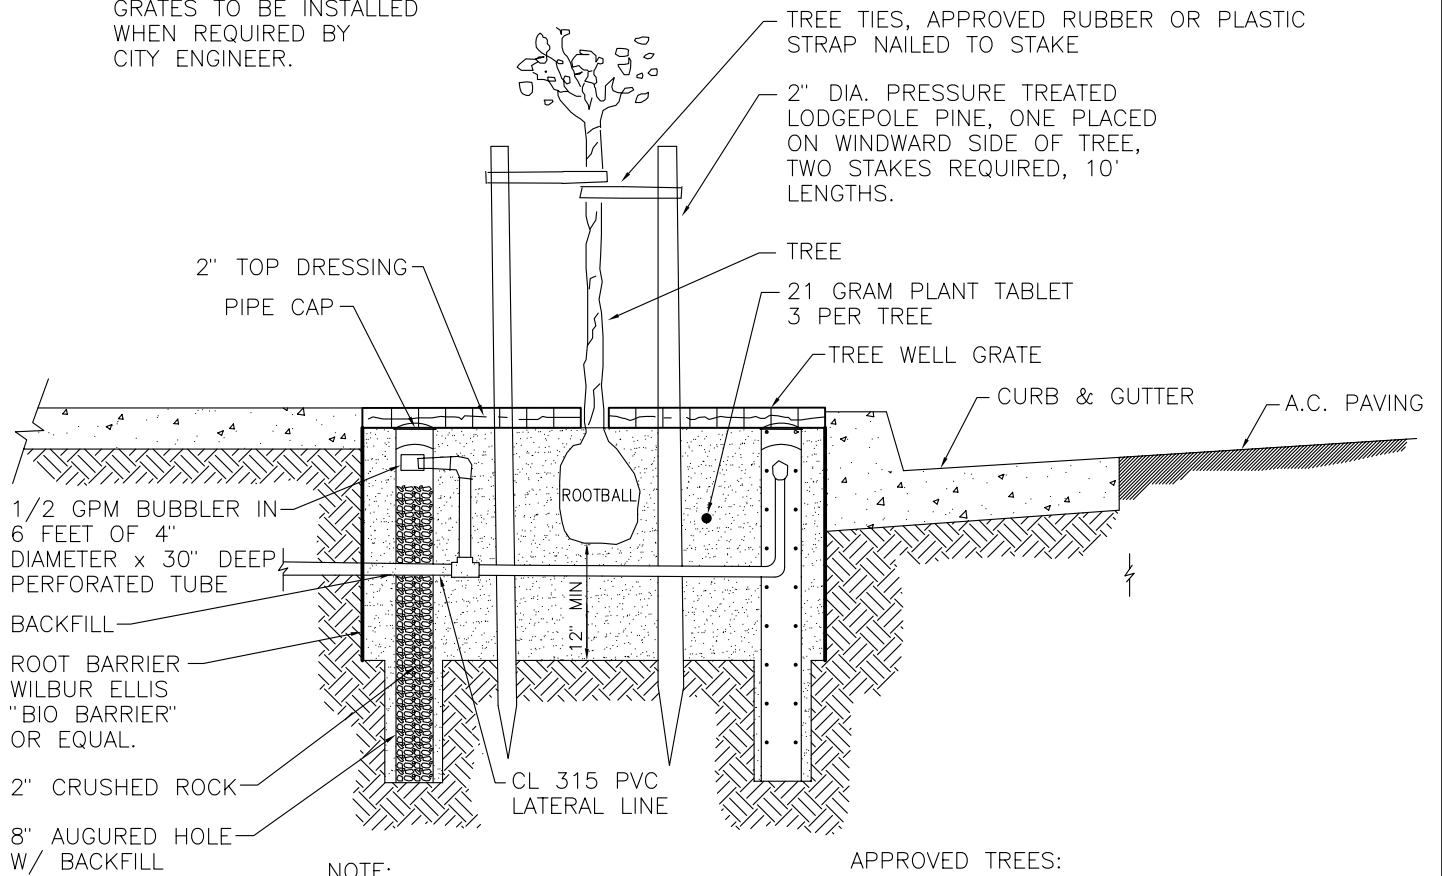

NOTE:

1. INSTALL BUBBLER & PERF. PIPE INSIDE ROOT BARRIER AS SHOWN IN DTL. ABOVE
2. ROOT BARRIER REQUIRED FOR ANY TREE WITHIN 5' OF SIDEWALK OR CURB

APPROVED TREES:

1. EUROPEAN OR CHINESE HACKBERRY (CELTIS AUSTRALIS OR CELTIS SINENSIS)
2. FAIRMONT GINKO (GINKO BILOBA)
3. CHINESE PISTACHE (PISTACIA CHINESIS)
4. EVERGREEN PEAR (PYRUS KAWAKAMII)

TREE WELL

REVISIONS  
01-15-98  
12-5-98

CITY OF KERMAN

STD.  
NO.  
L-1