




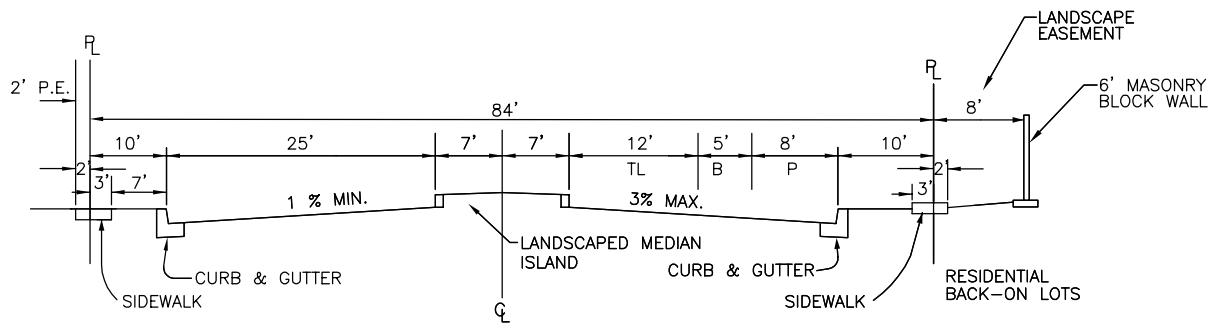


COLLECTOR STREET

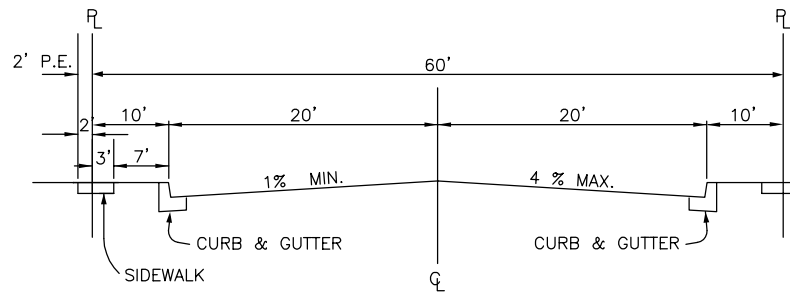


60-FOOT STREET

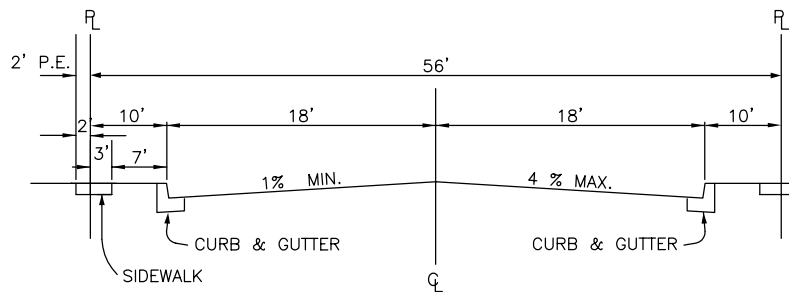


56-FOOT STREET

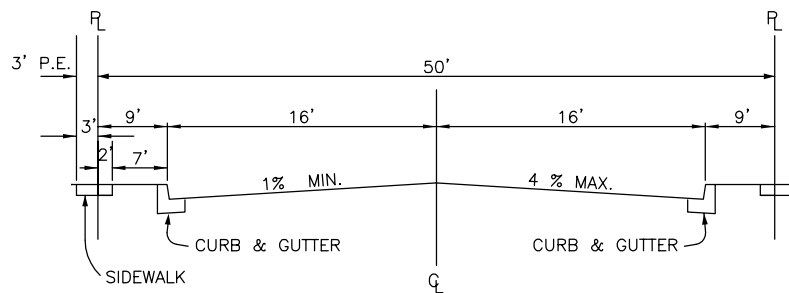


50-FOOT STREET

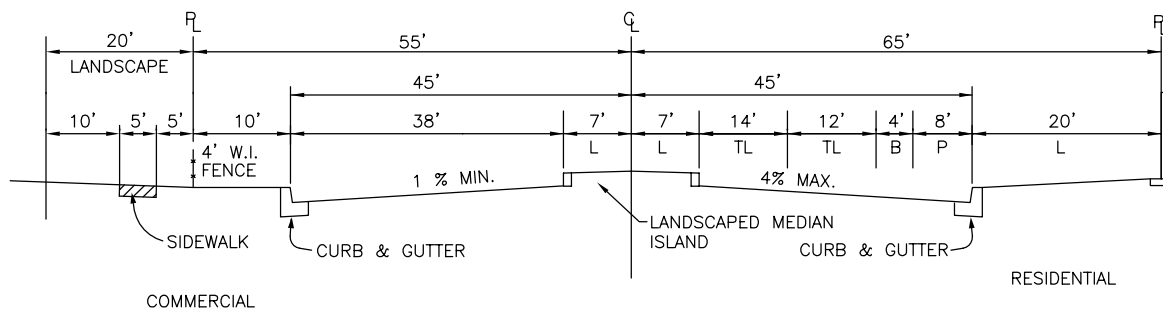


EXPRESSWAY

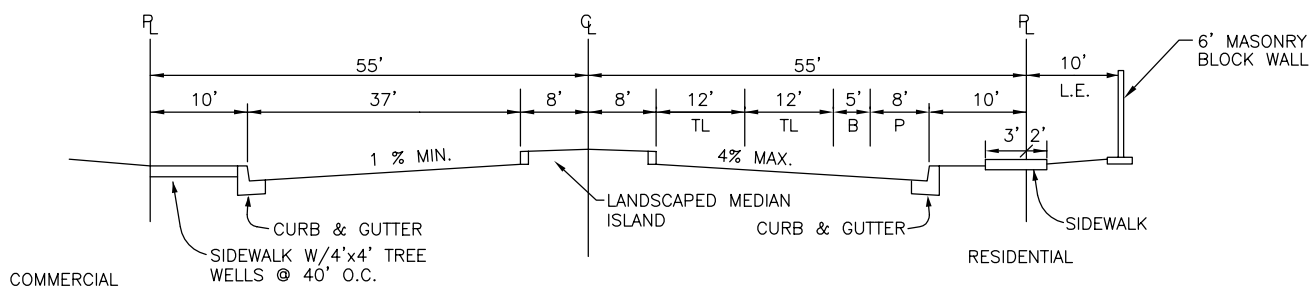

ARTERIAL STREET

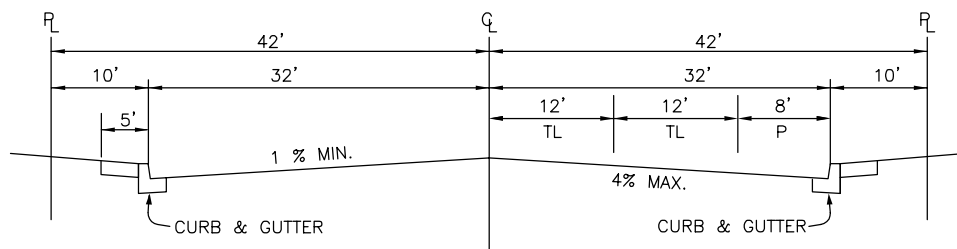

INDUSTRIAL-ARTERIAL STREET

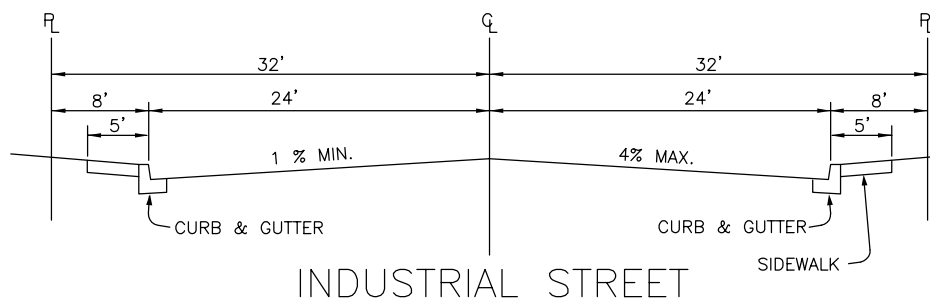

INDUSTRIAL STREET

TYPICAL STREET SECTIONS


REVISIONS
08-22-06

CITY OF KERMAN

STD.
NO.
P-1


SHEET 2 OF 3

KERMAN\KERMAN-STD\DWG\001.DWG

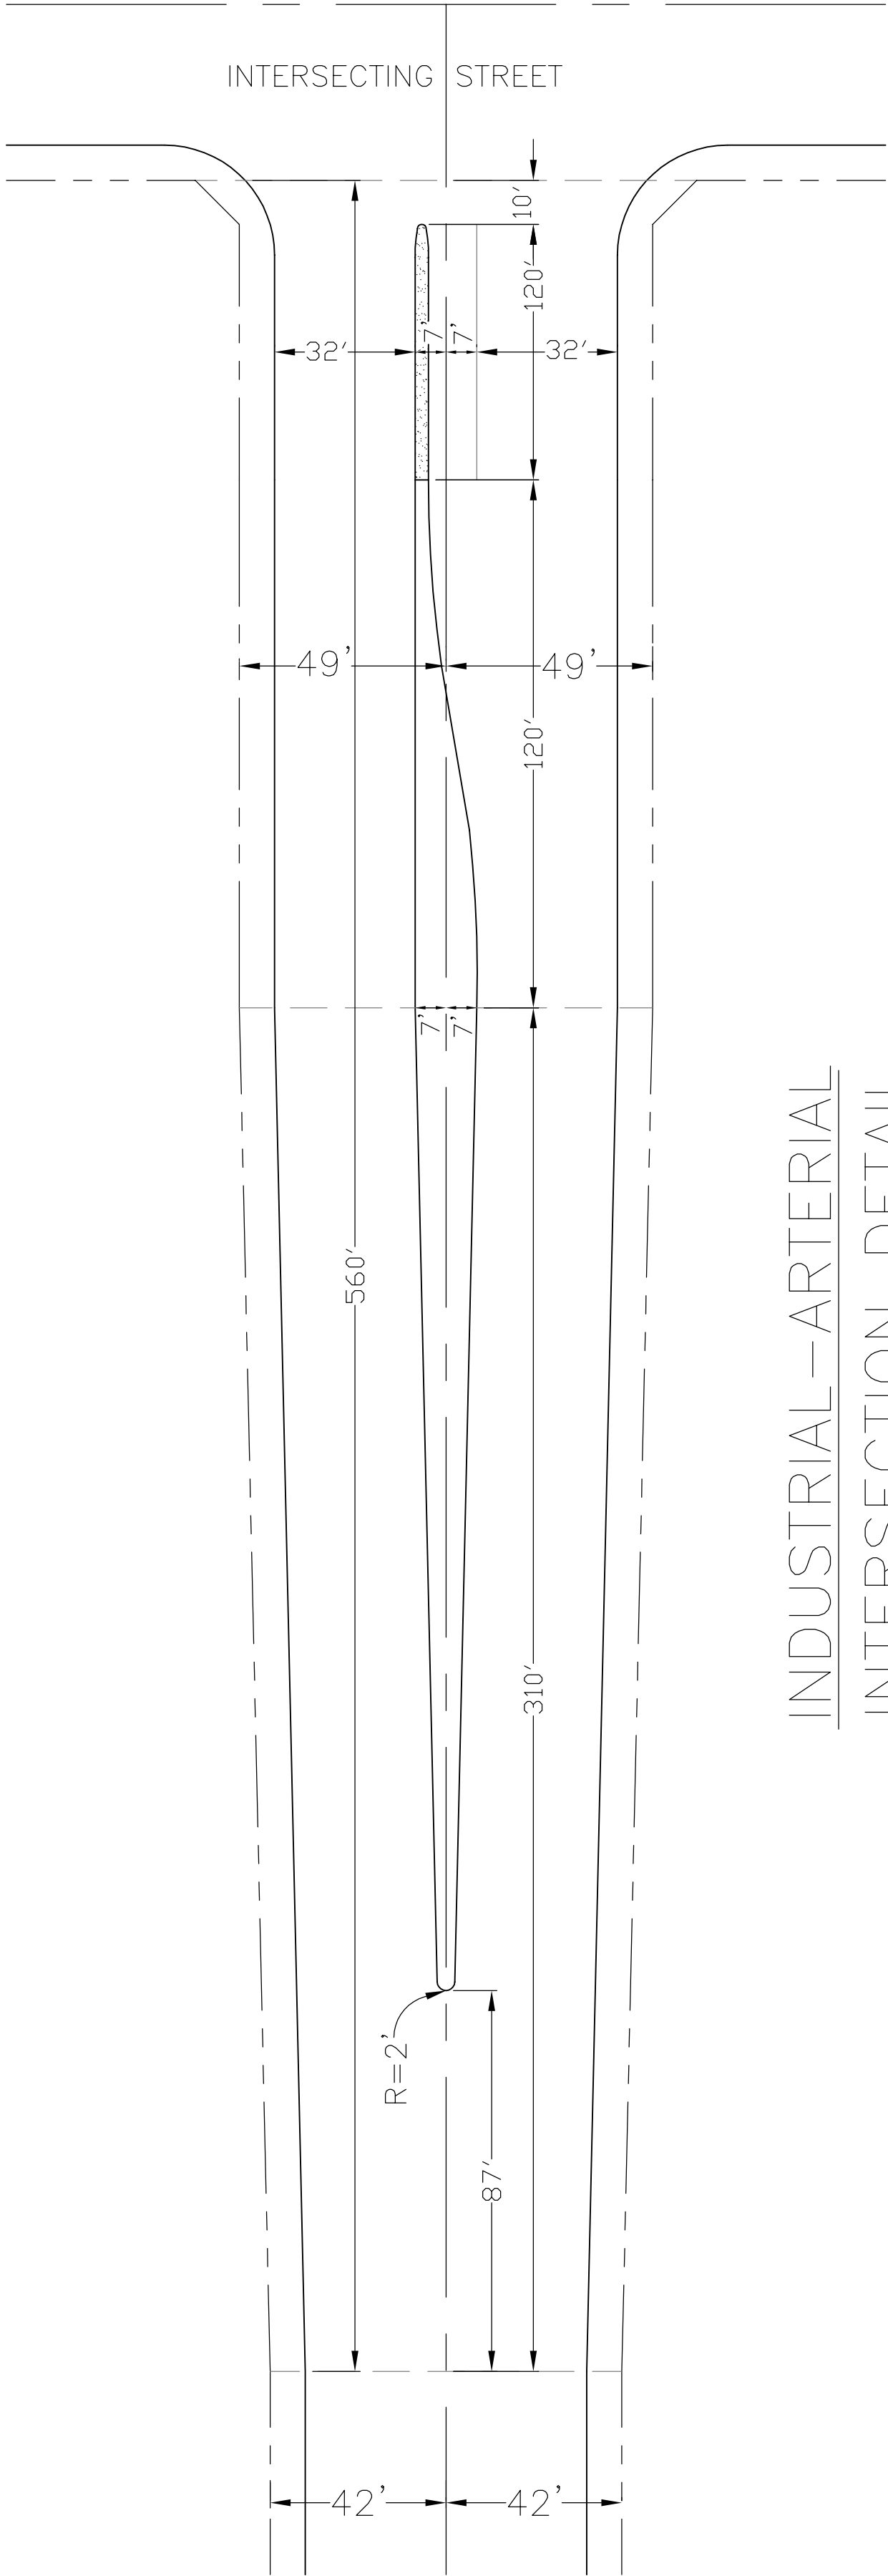

INDUSTRIAL-ARTERIAL INTERSECTION DETAIL

SEE P-4 FOR TURN POCKET CONSTRUCTION DETAILS

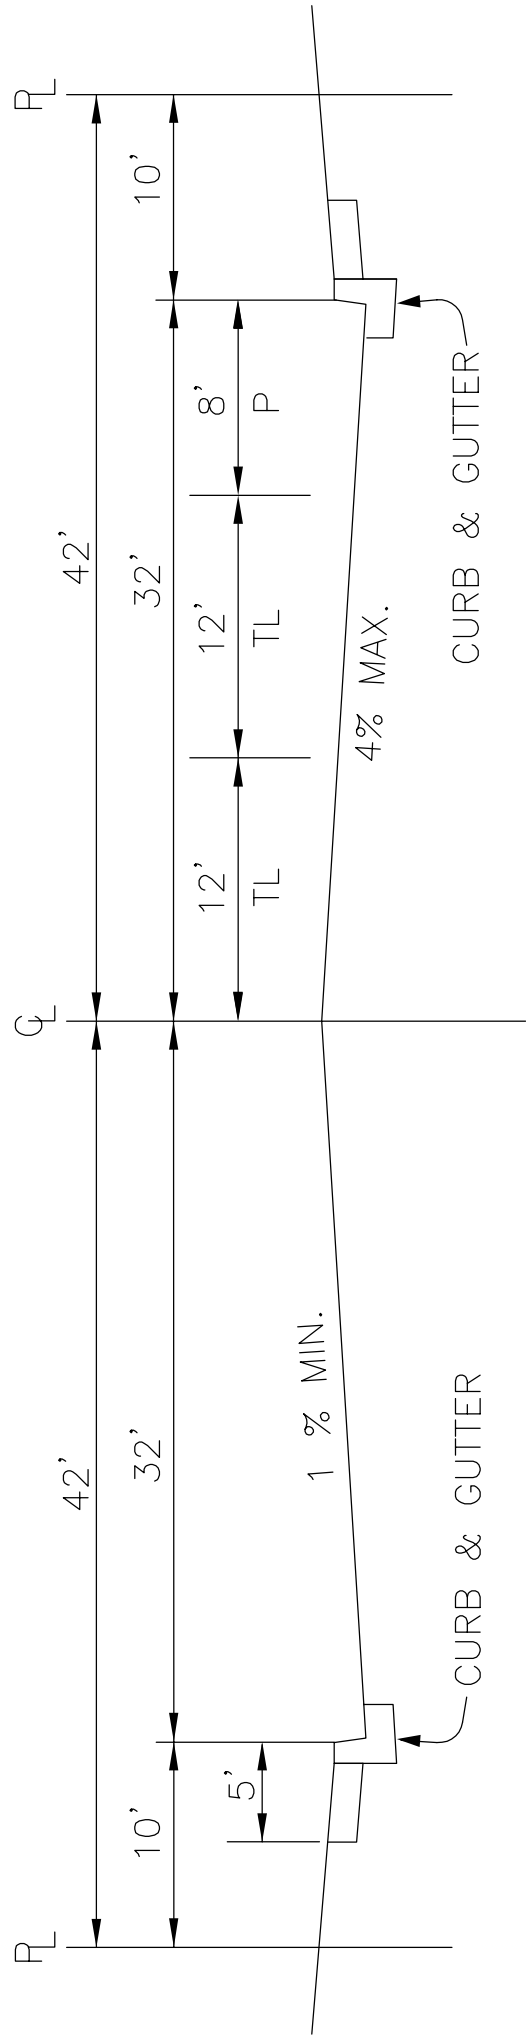

INDUSTRIAL-ARTERIAL STREET

TYPICAL STREET SECTIONS

REVISIONS
08-22-06

CITY OF KERMAN

SHEET 3 OF 3

STD.
NO.
P-1