



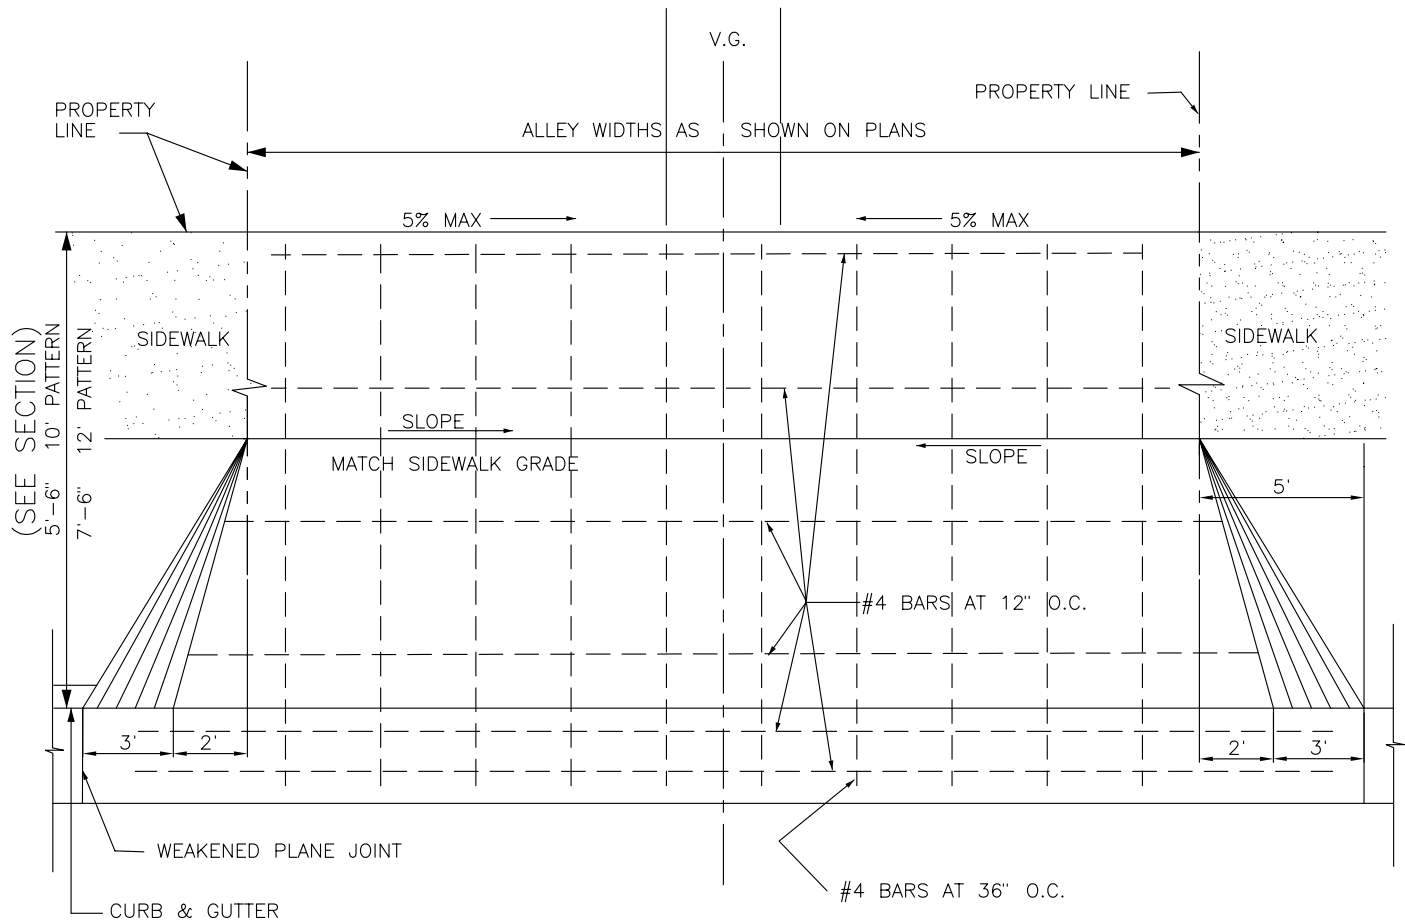

PLAN

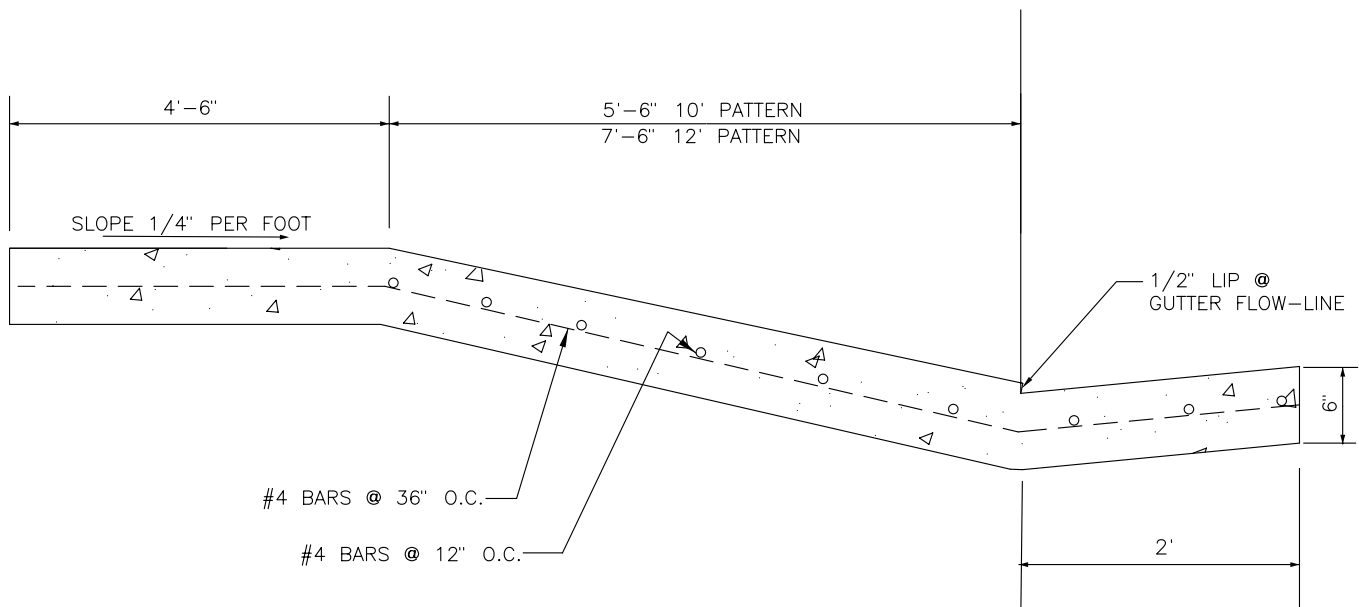

SECTION

SIX-SACK CONCRETE

COMMERCIAL
ALLEY APPROACH

REVISIONS
12-8-05

CITY OF KERMAN

STD.
NO.
P-11