
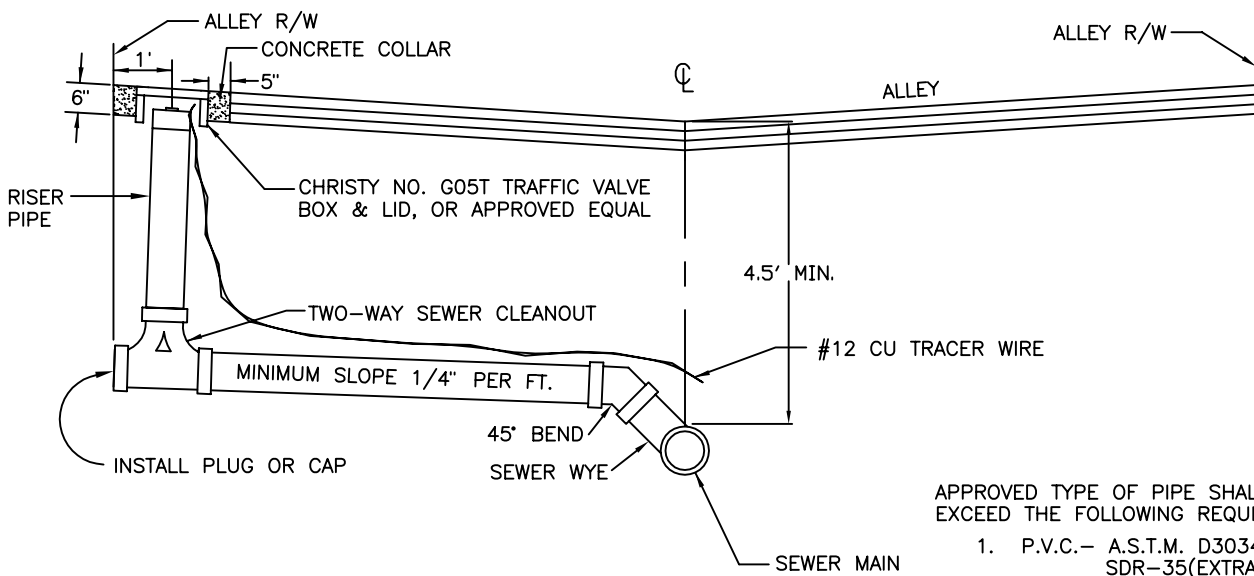
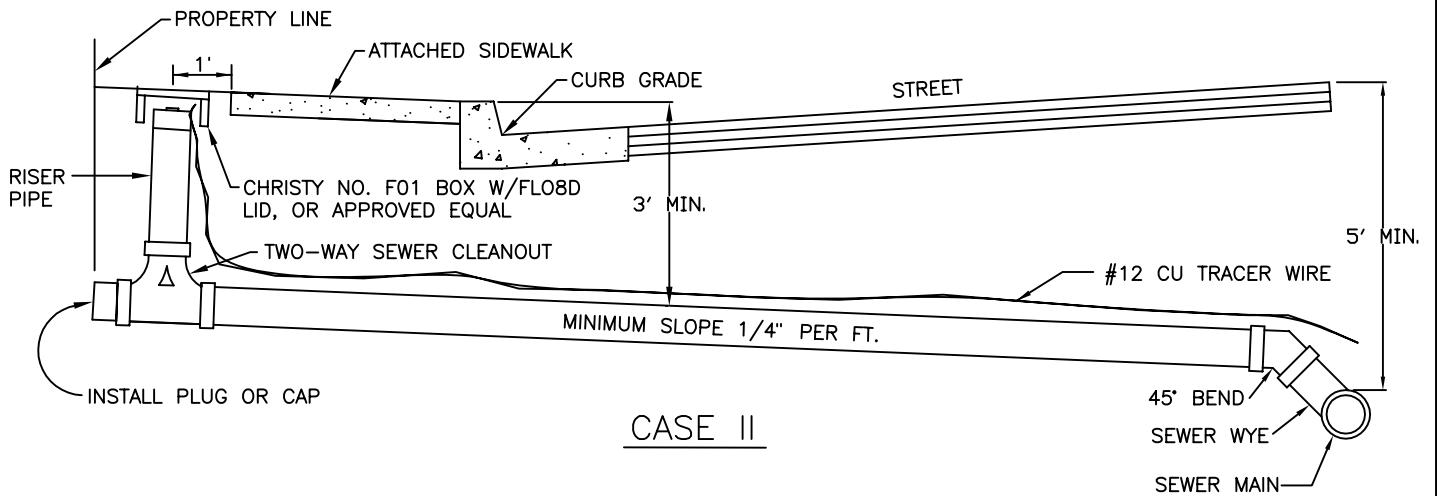


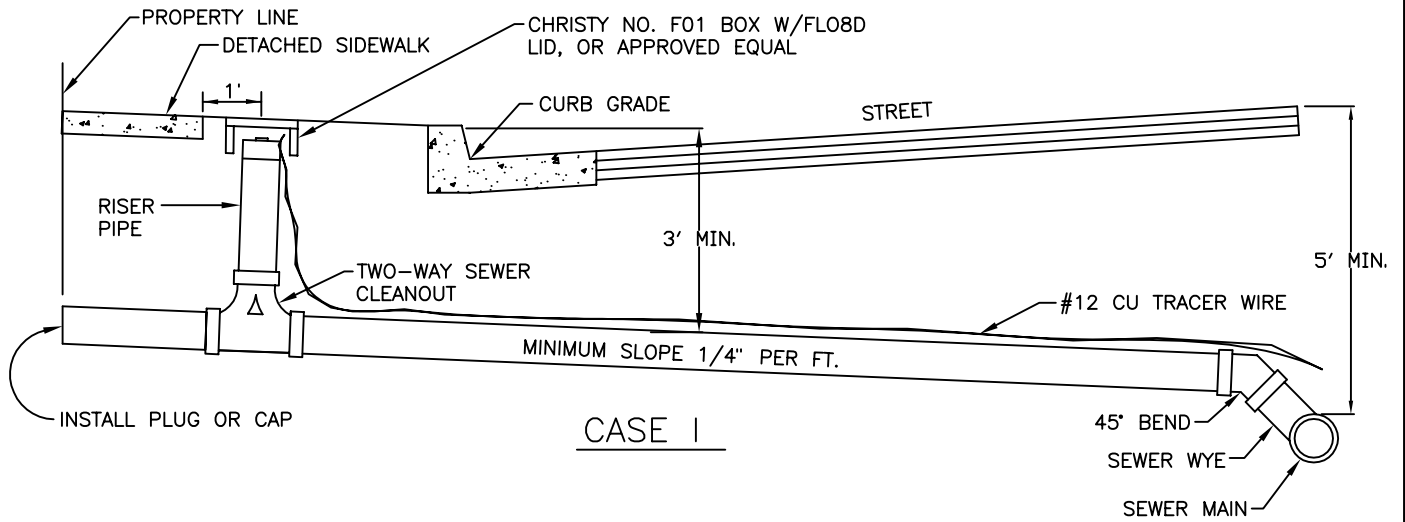

APPROVED TYPE OF PIPE SHALL MEET OR EXCEED THE FOLLOWING REQUIREMENTS:
 1. P.V.C.— A.S.T.M. D3034-74 PSIG SDR-35(EXTRA STRENGTH)

HOUSE BRANCH & UTILITIES LOCATIONS IN STREETS

REVISIONS
 12-8-05
 6-23-10

CITY OF KERMAN

STD
 NO.
 S-2