


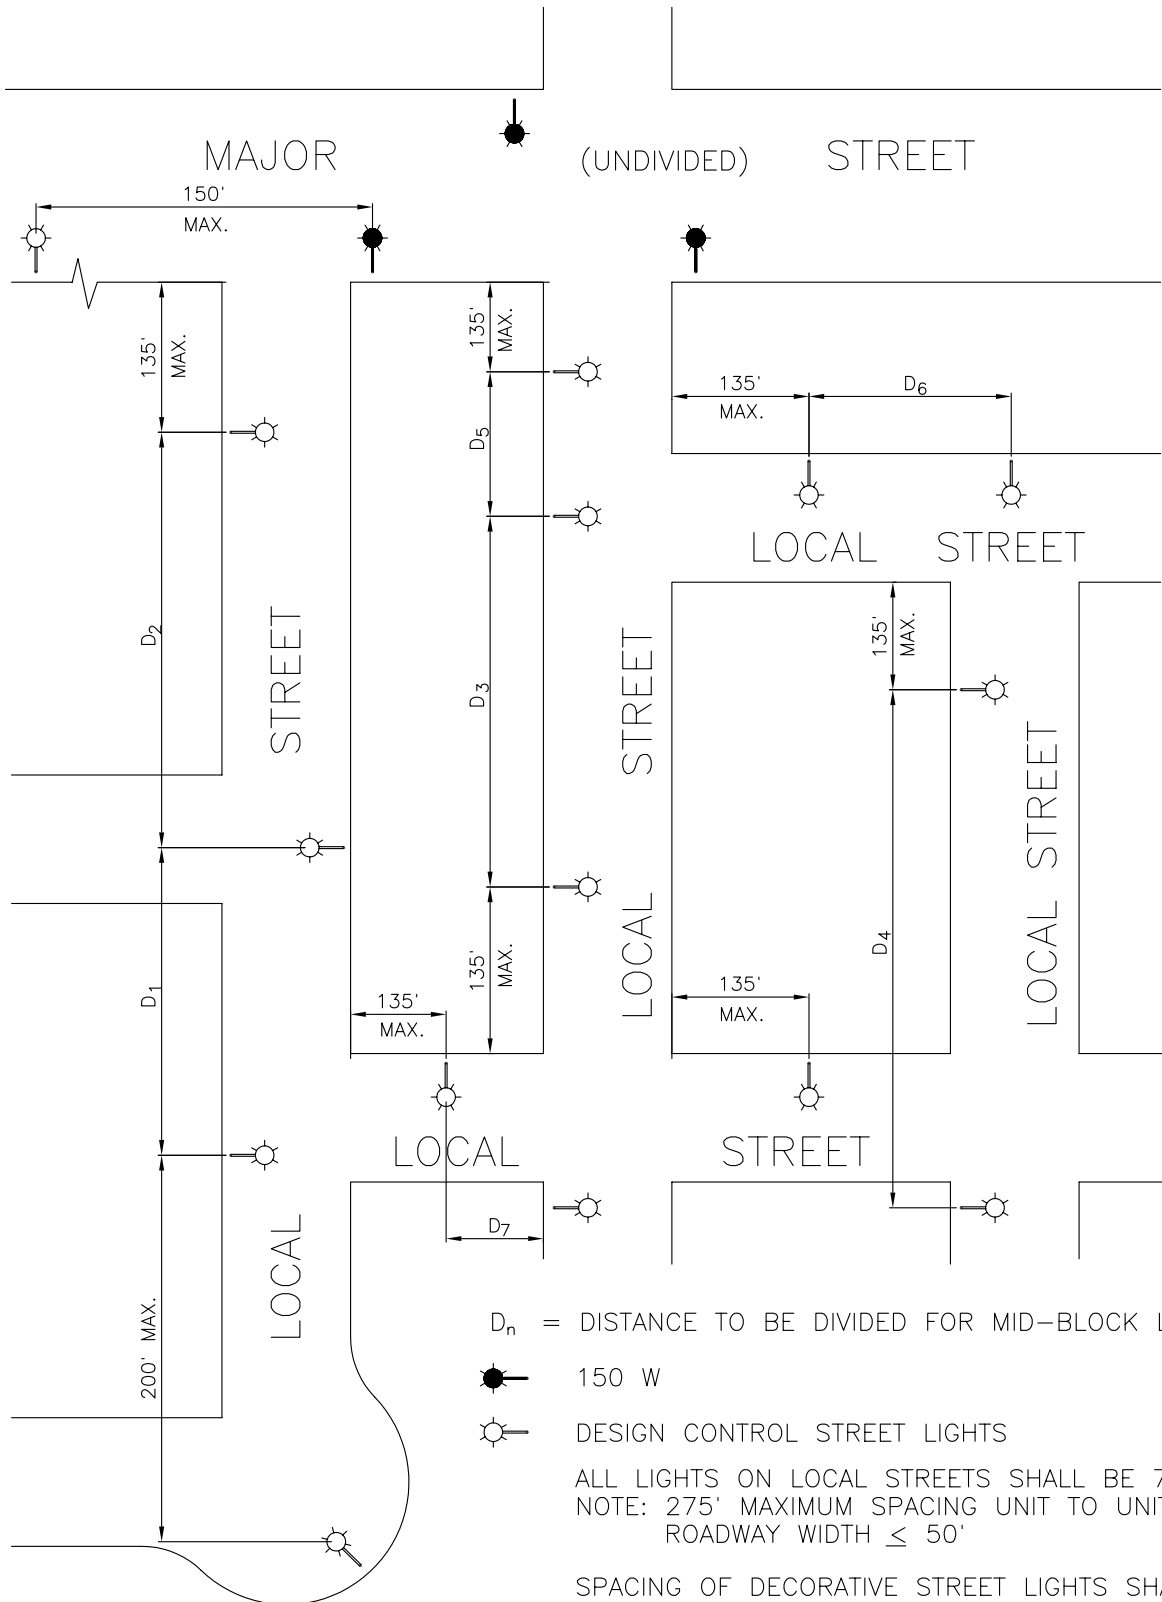

STREETLIGHTS—PLACEMENT LOCAL STREETS

REVISIONS
12-8-05
4-13-10

CITY OF KERMAN

STD
NO.
E-6