


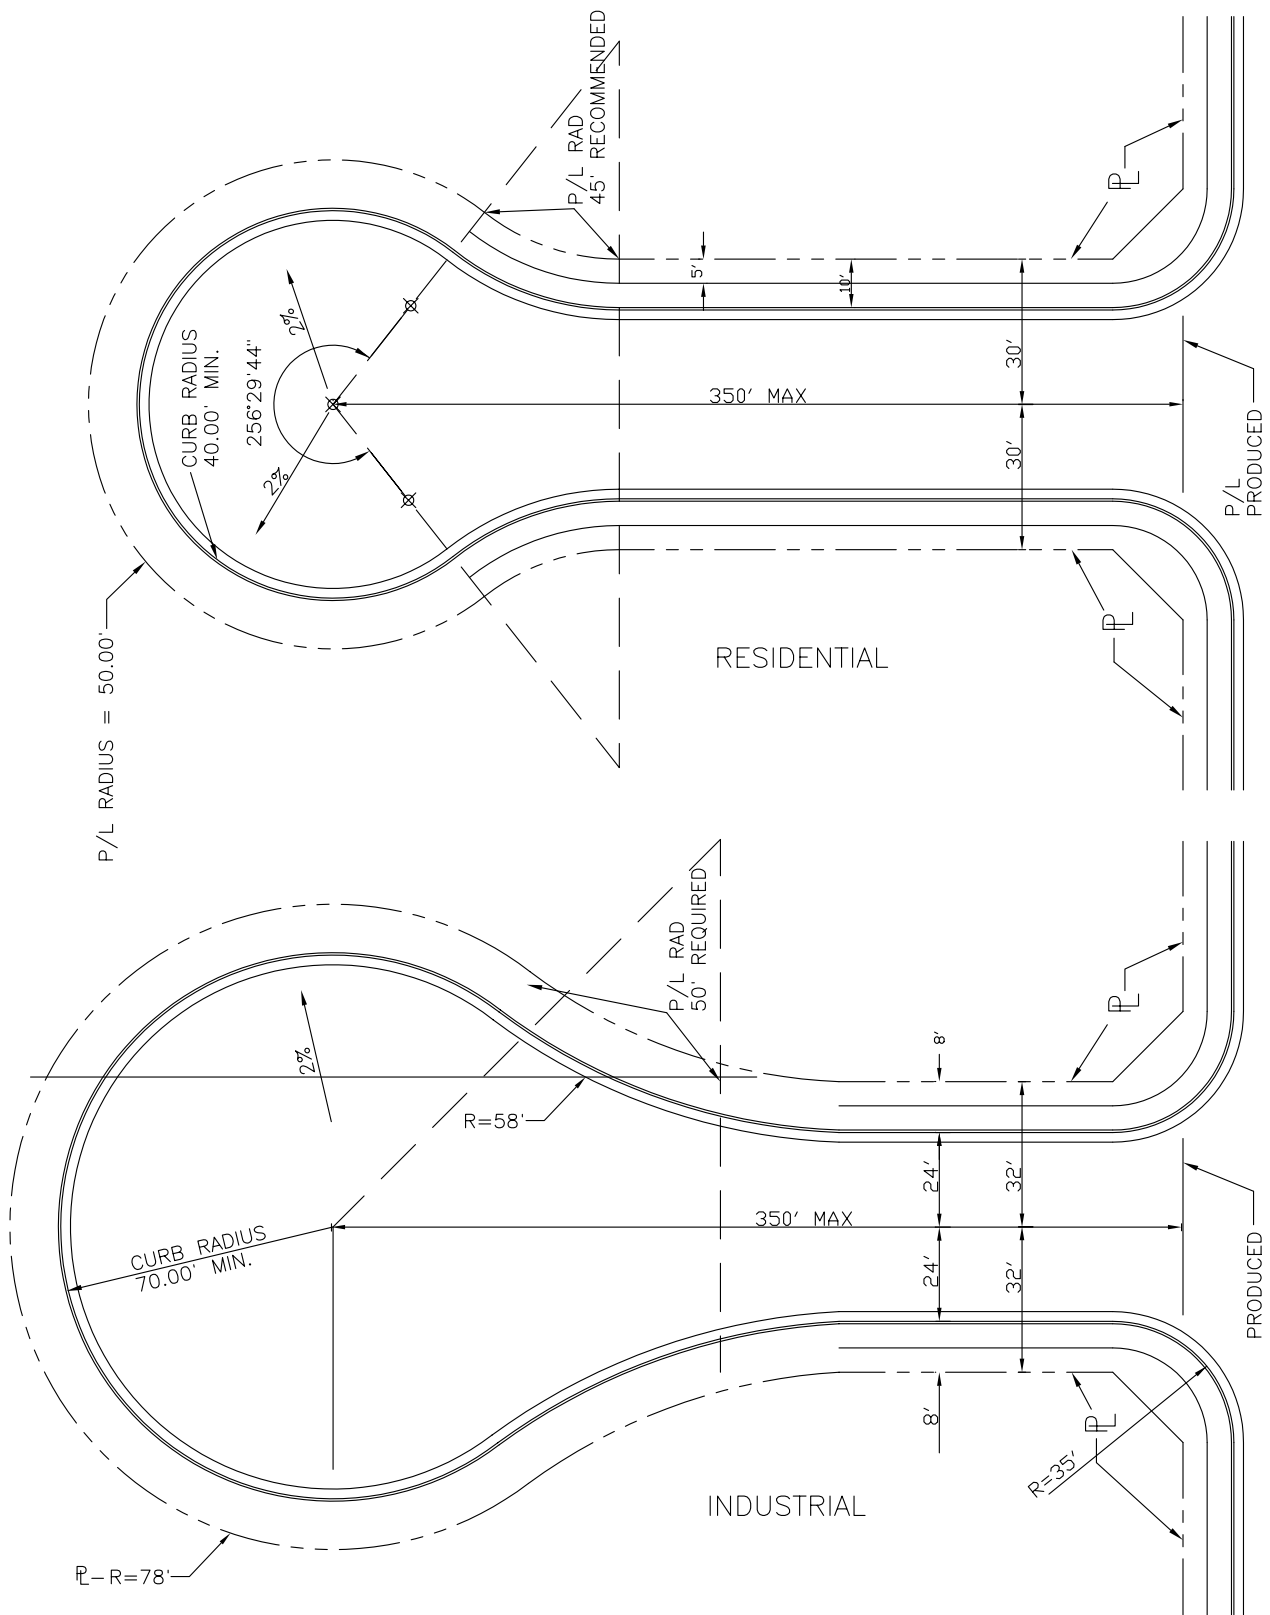

STANDARD CUL-DE-SAC

REVISIONS
12-8-05

CITY OF KERMAN

STD
NO.
P-3