


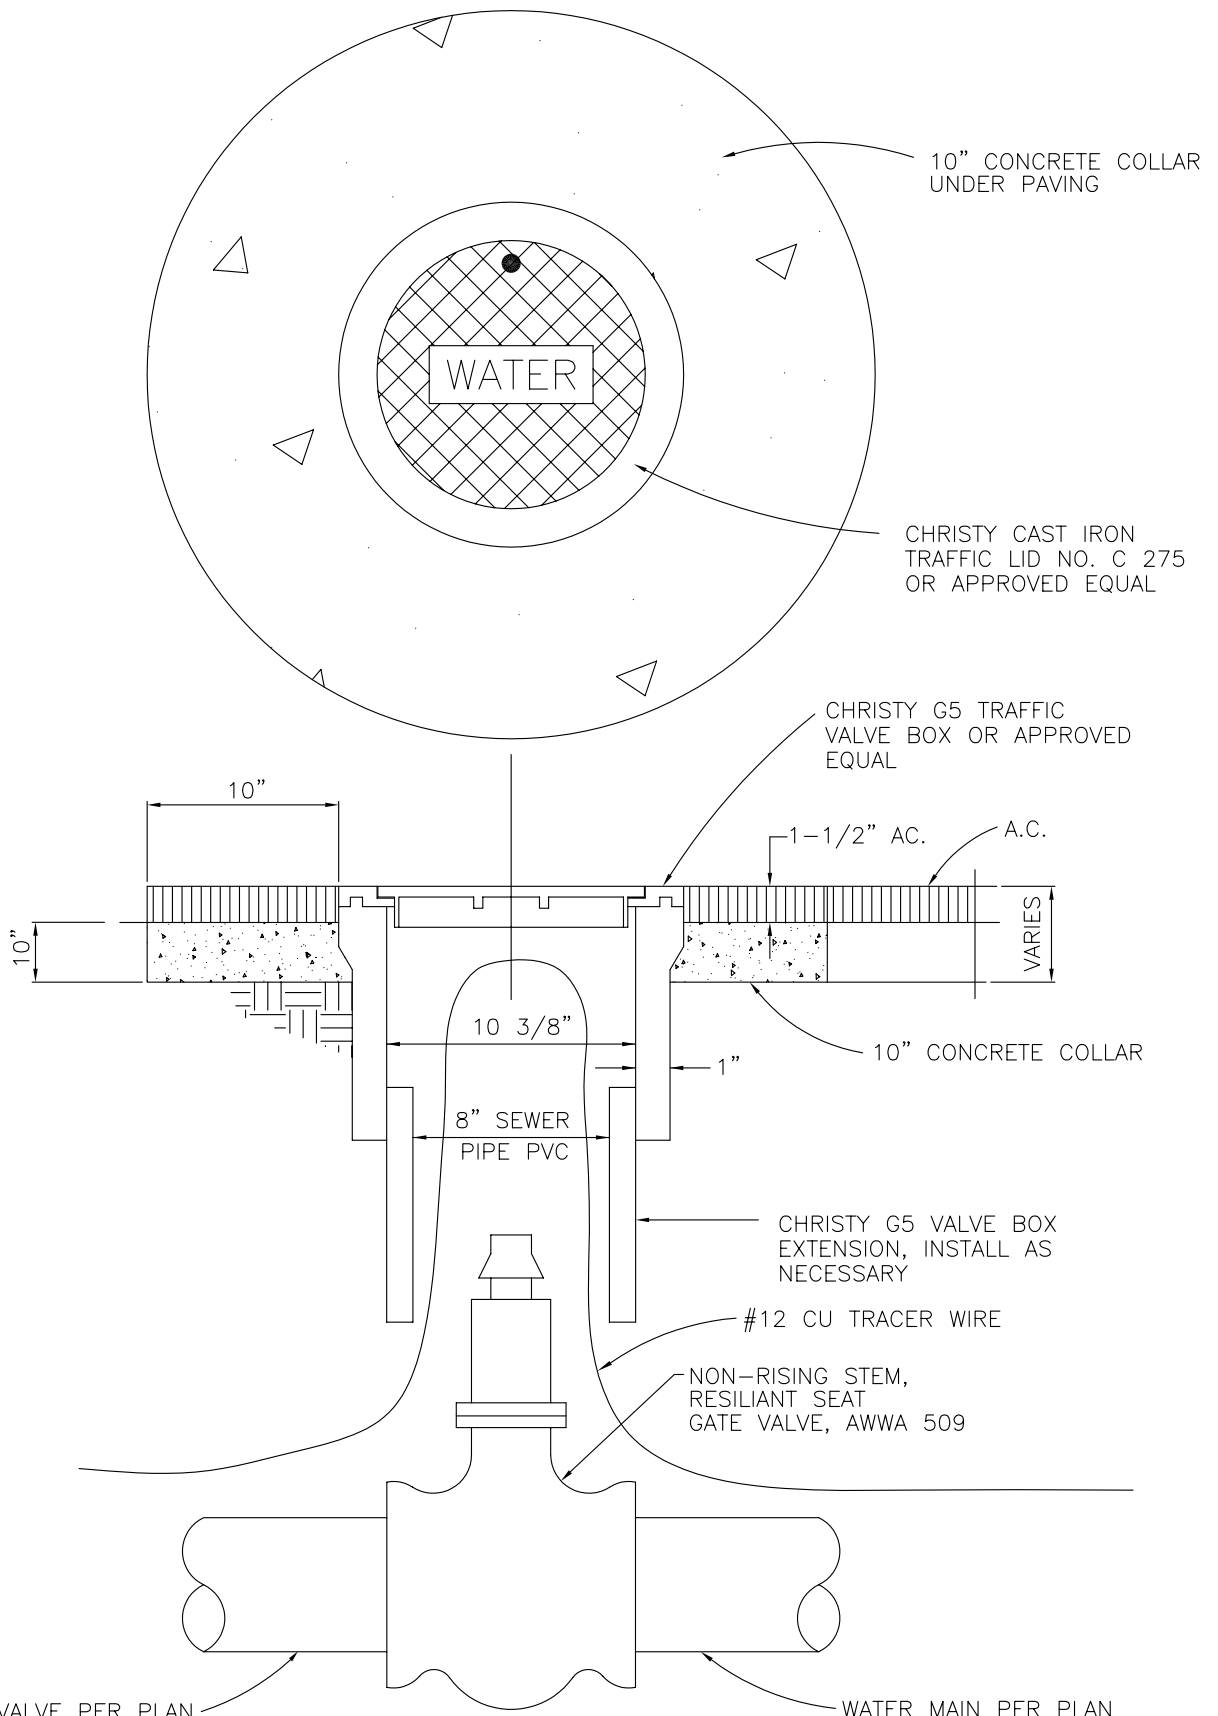

VALVE, BOX AND COVER DETAIL

REVISIONS
9-11-96

CITY OF KERMAN

STD.
NO.
W-5